


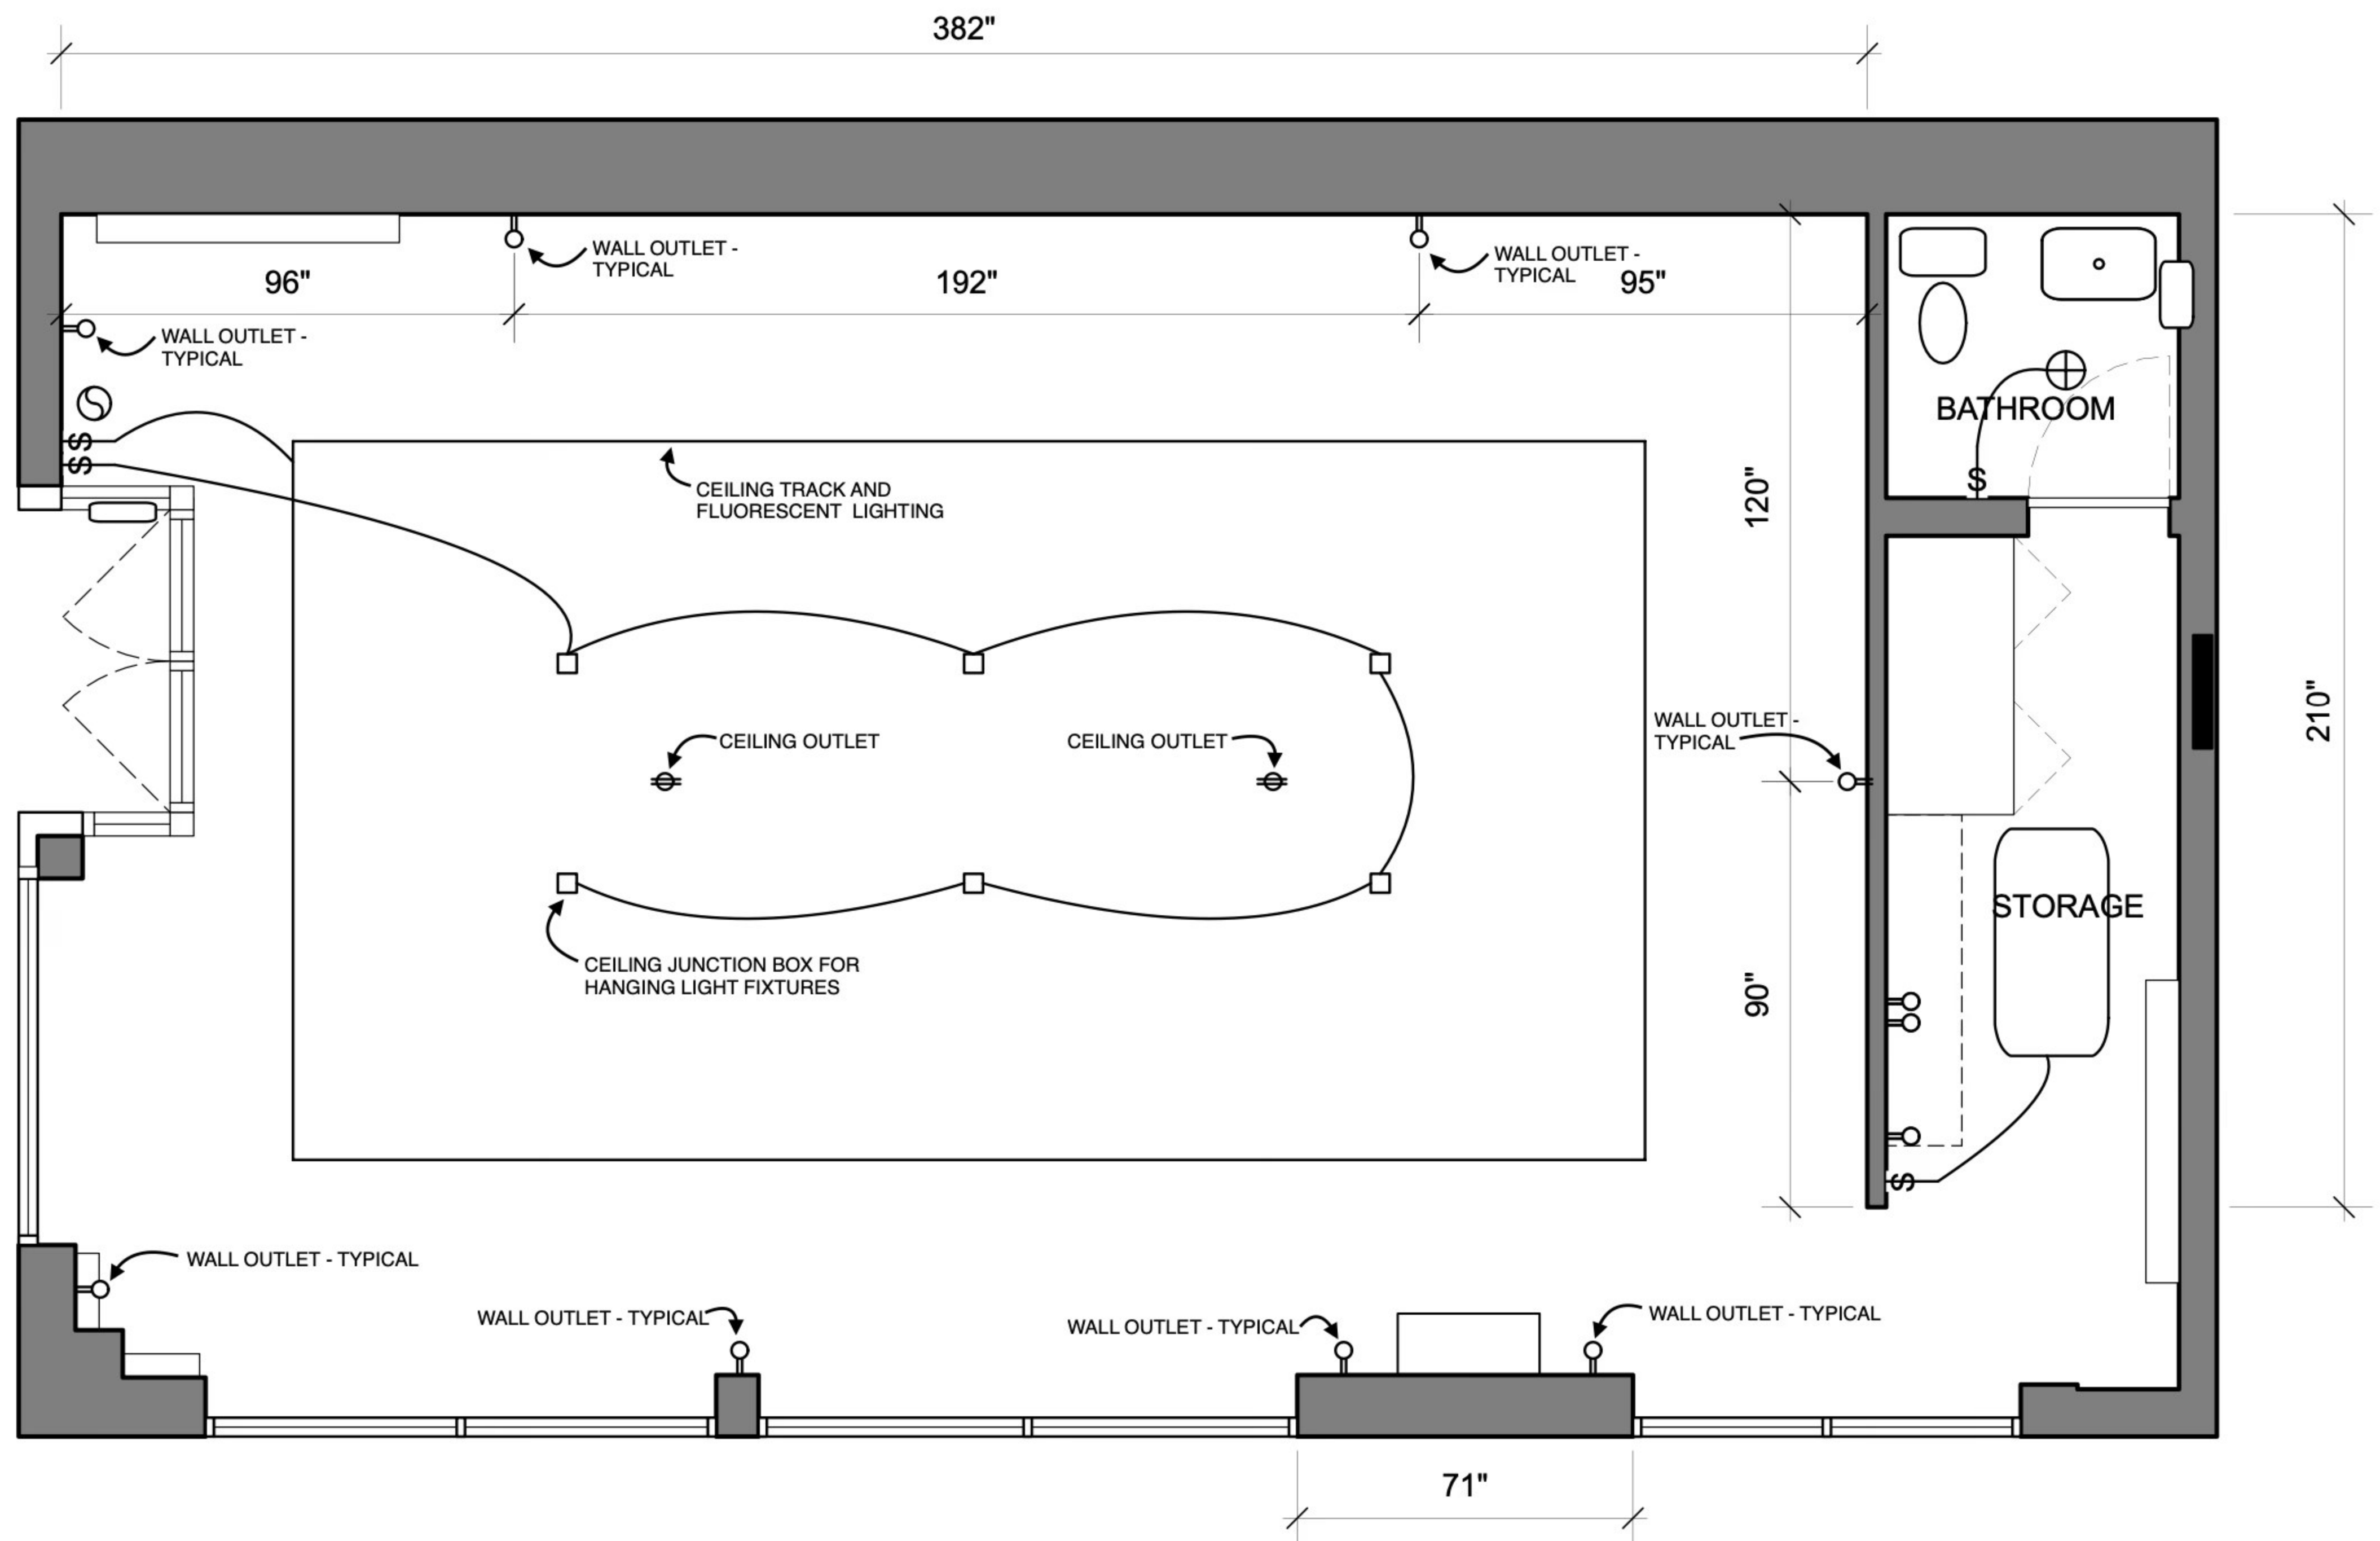

21 Spring - Electrical Outlet Plan

PARASOL PROJECTS

06-09-2022